


ALLEY

MAIN ST

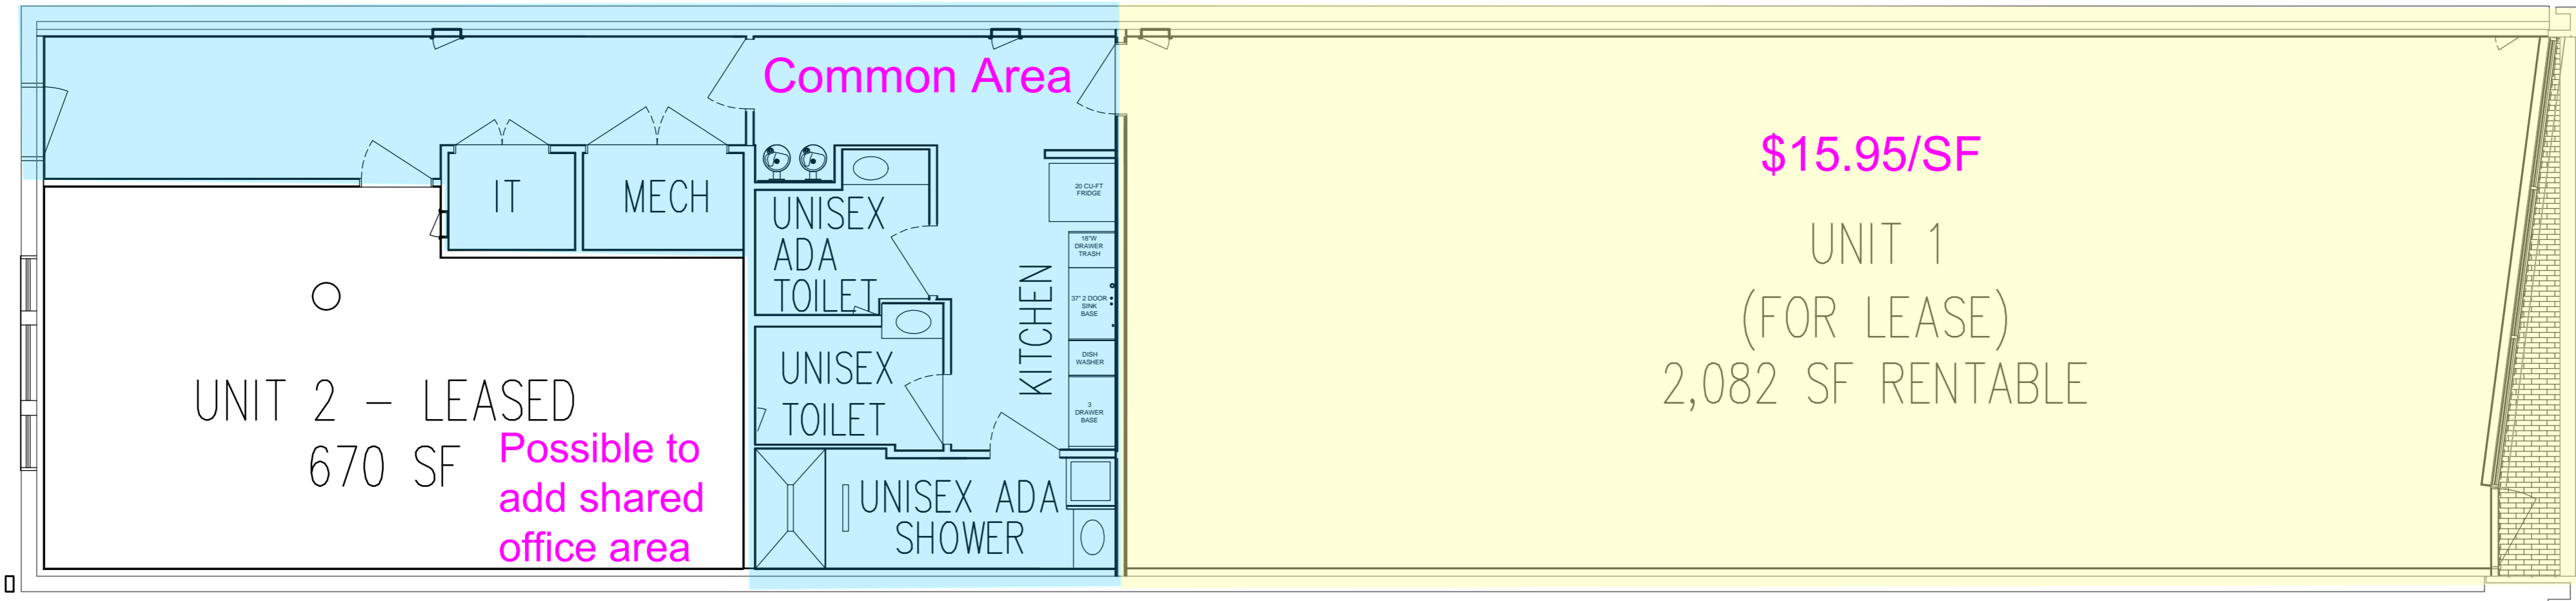

UNIT 2 - LEASED  
670 SF

Possible to  
add shared  
office area

Common Area

IT

MECH

UNISEX  
ADA  
TOILET

UNISEX  
TOILET

UNISEX ADA  
SHOWER

KITCHEN

20 CU-FT  
FRIDGE

18"W  
DRAWER  
TRASH

37" 2 DOOR  
SINK  
BASE

DISH  
WASHER

3  
DRAWER  
BASE

\$15.95/SF

UNIT 1  
(FOR LEASE)  
2,082 SF RENTABLE



HORIZONTAL SCALE

3/16" = 1'-0"

FLOOR PLAN